



Lower Bristol Road (South Section)
Scale 1:500

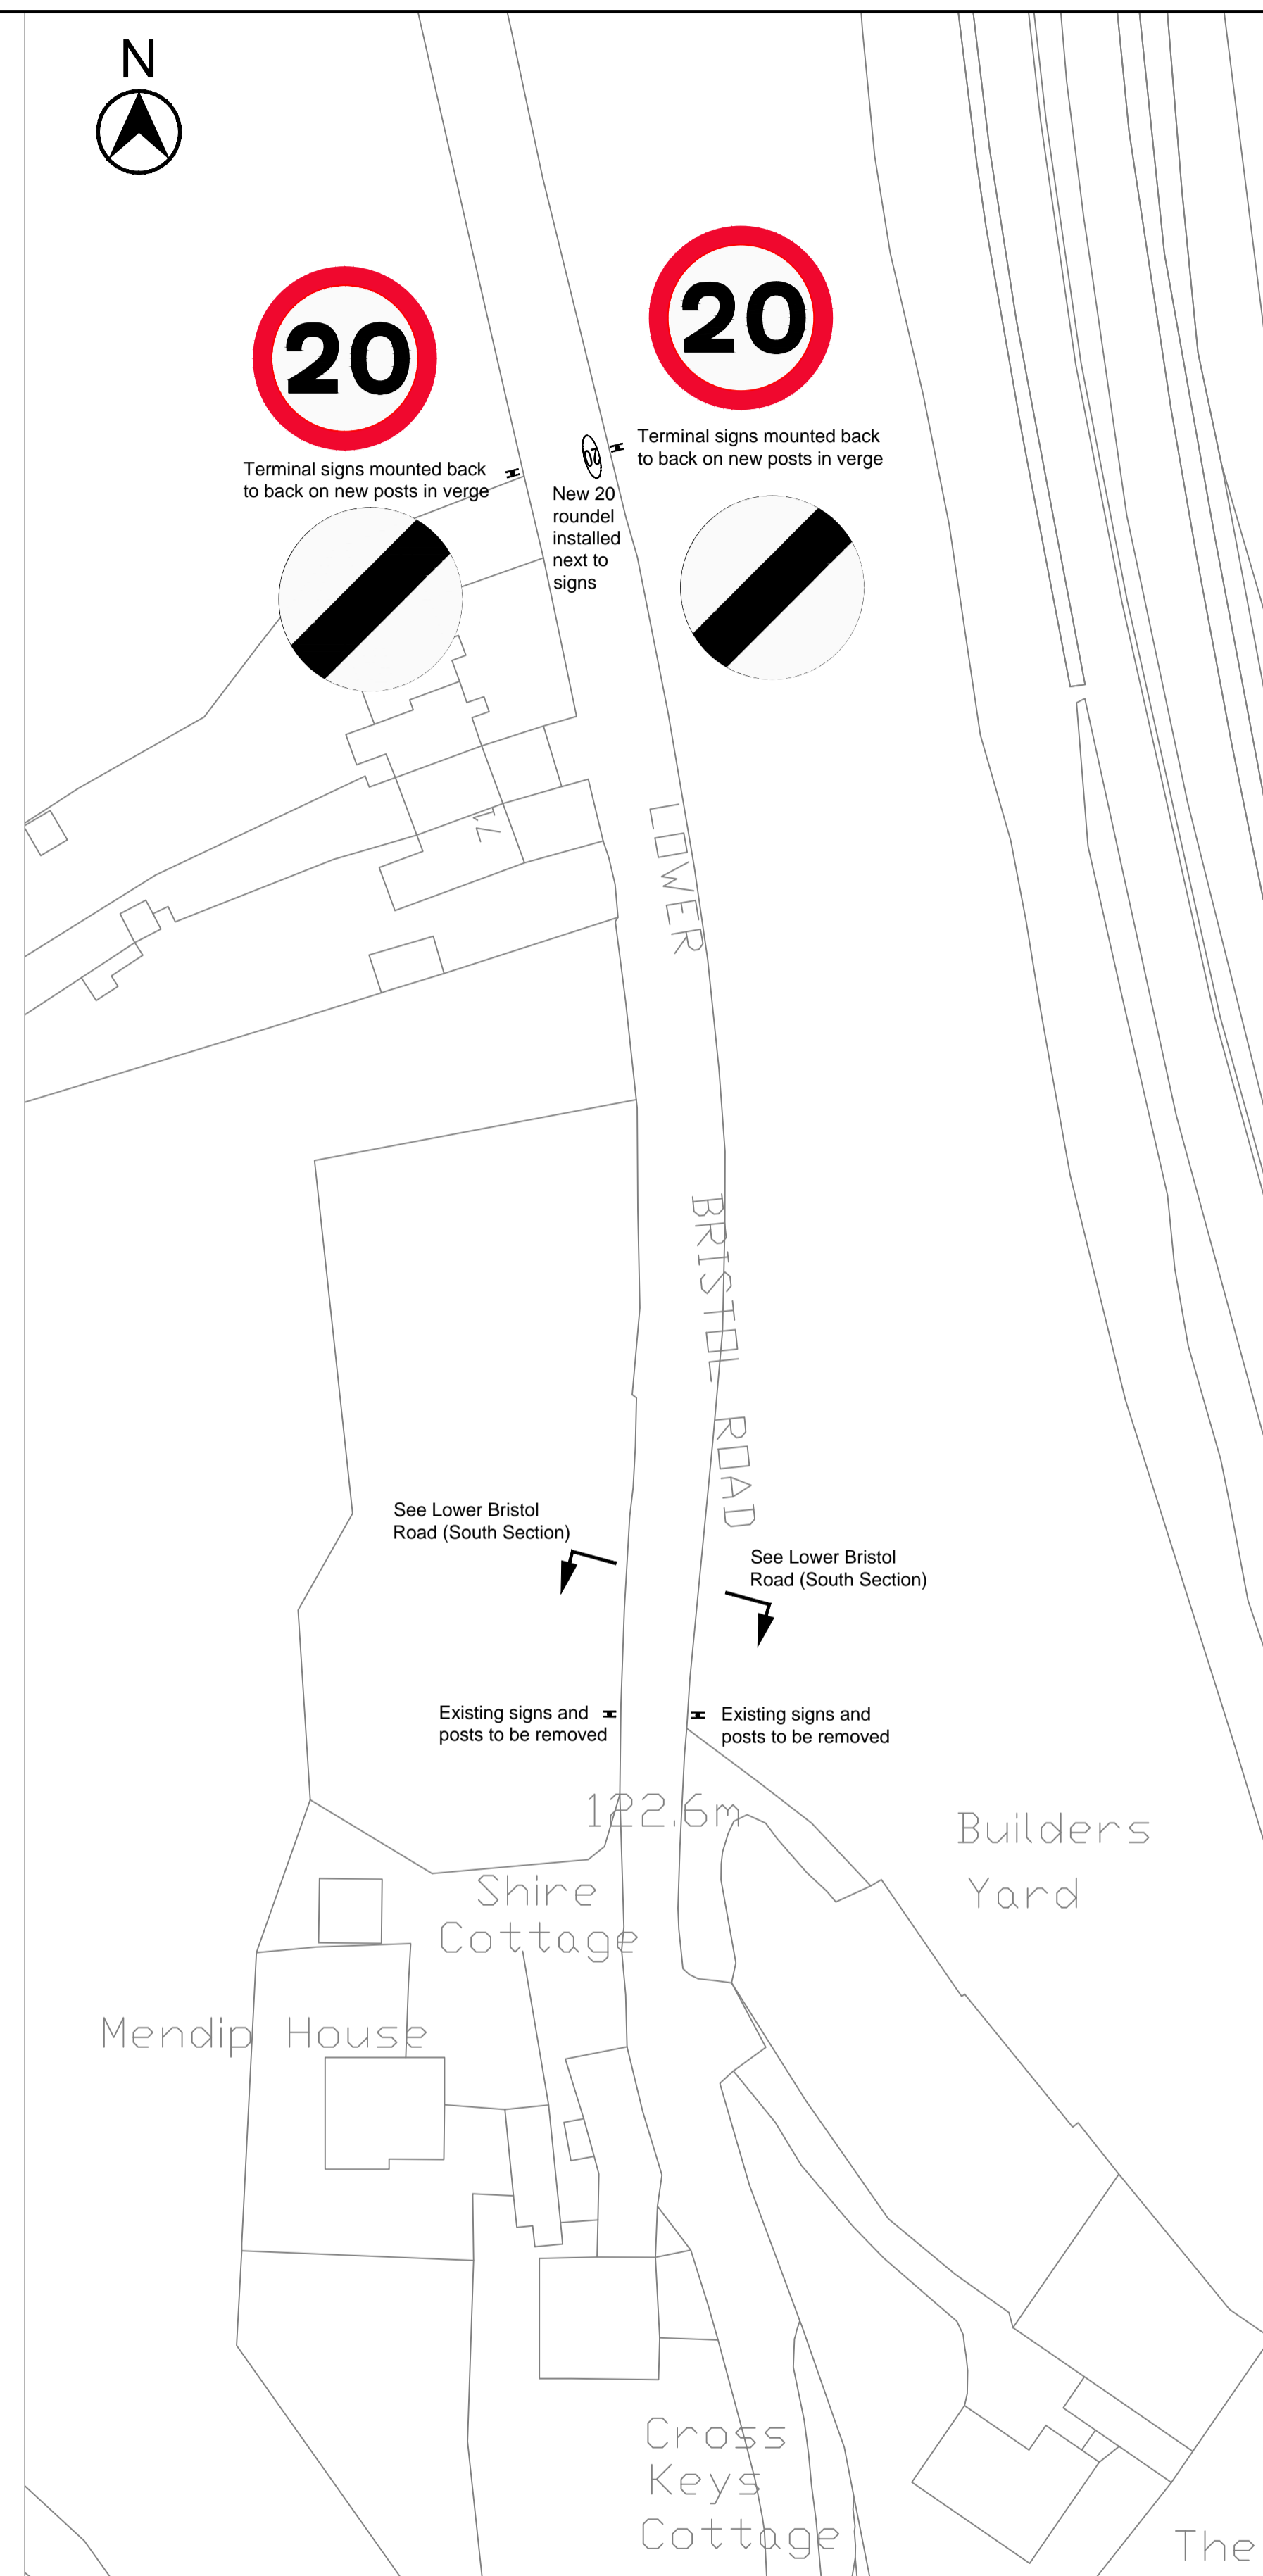

Lower Bristol Road (North Section)
Scale 1:500

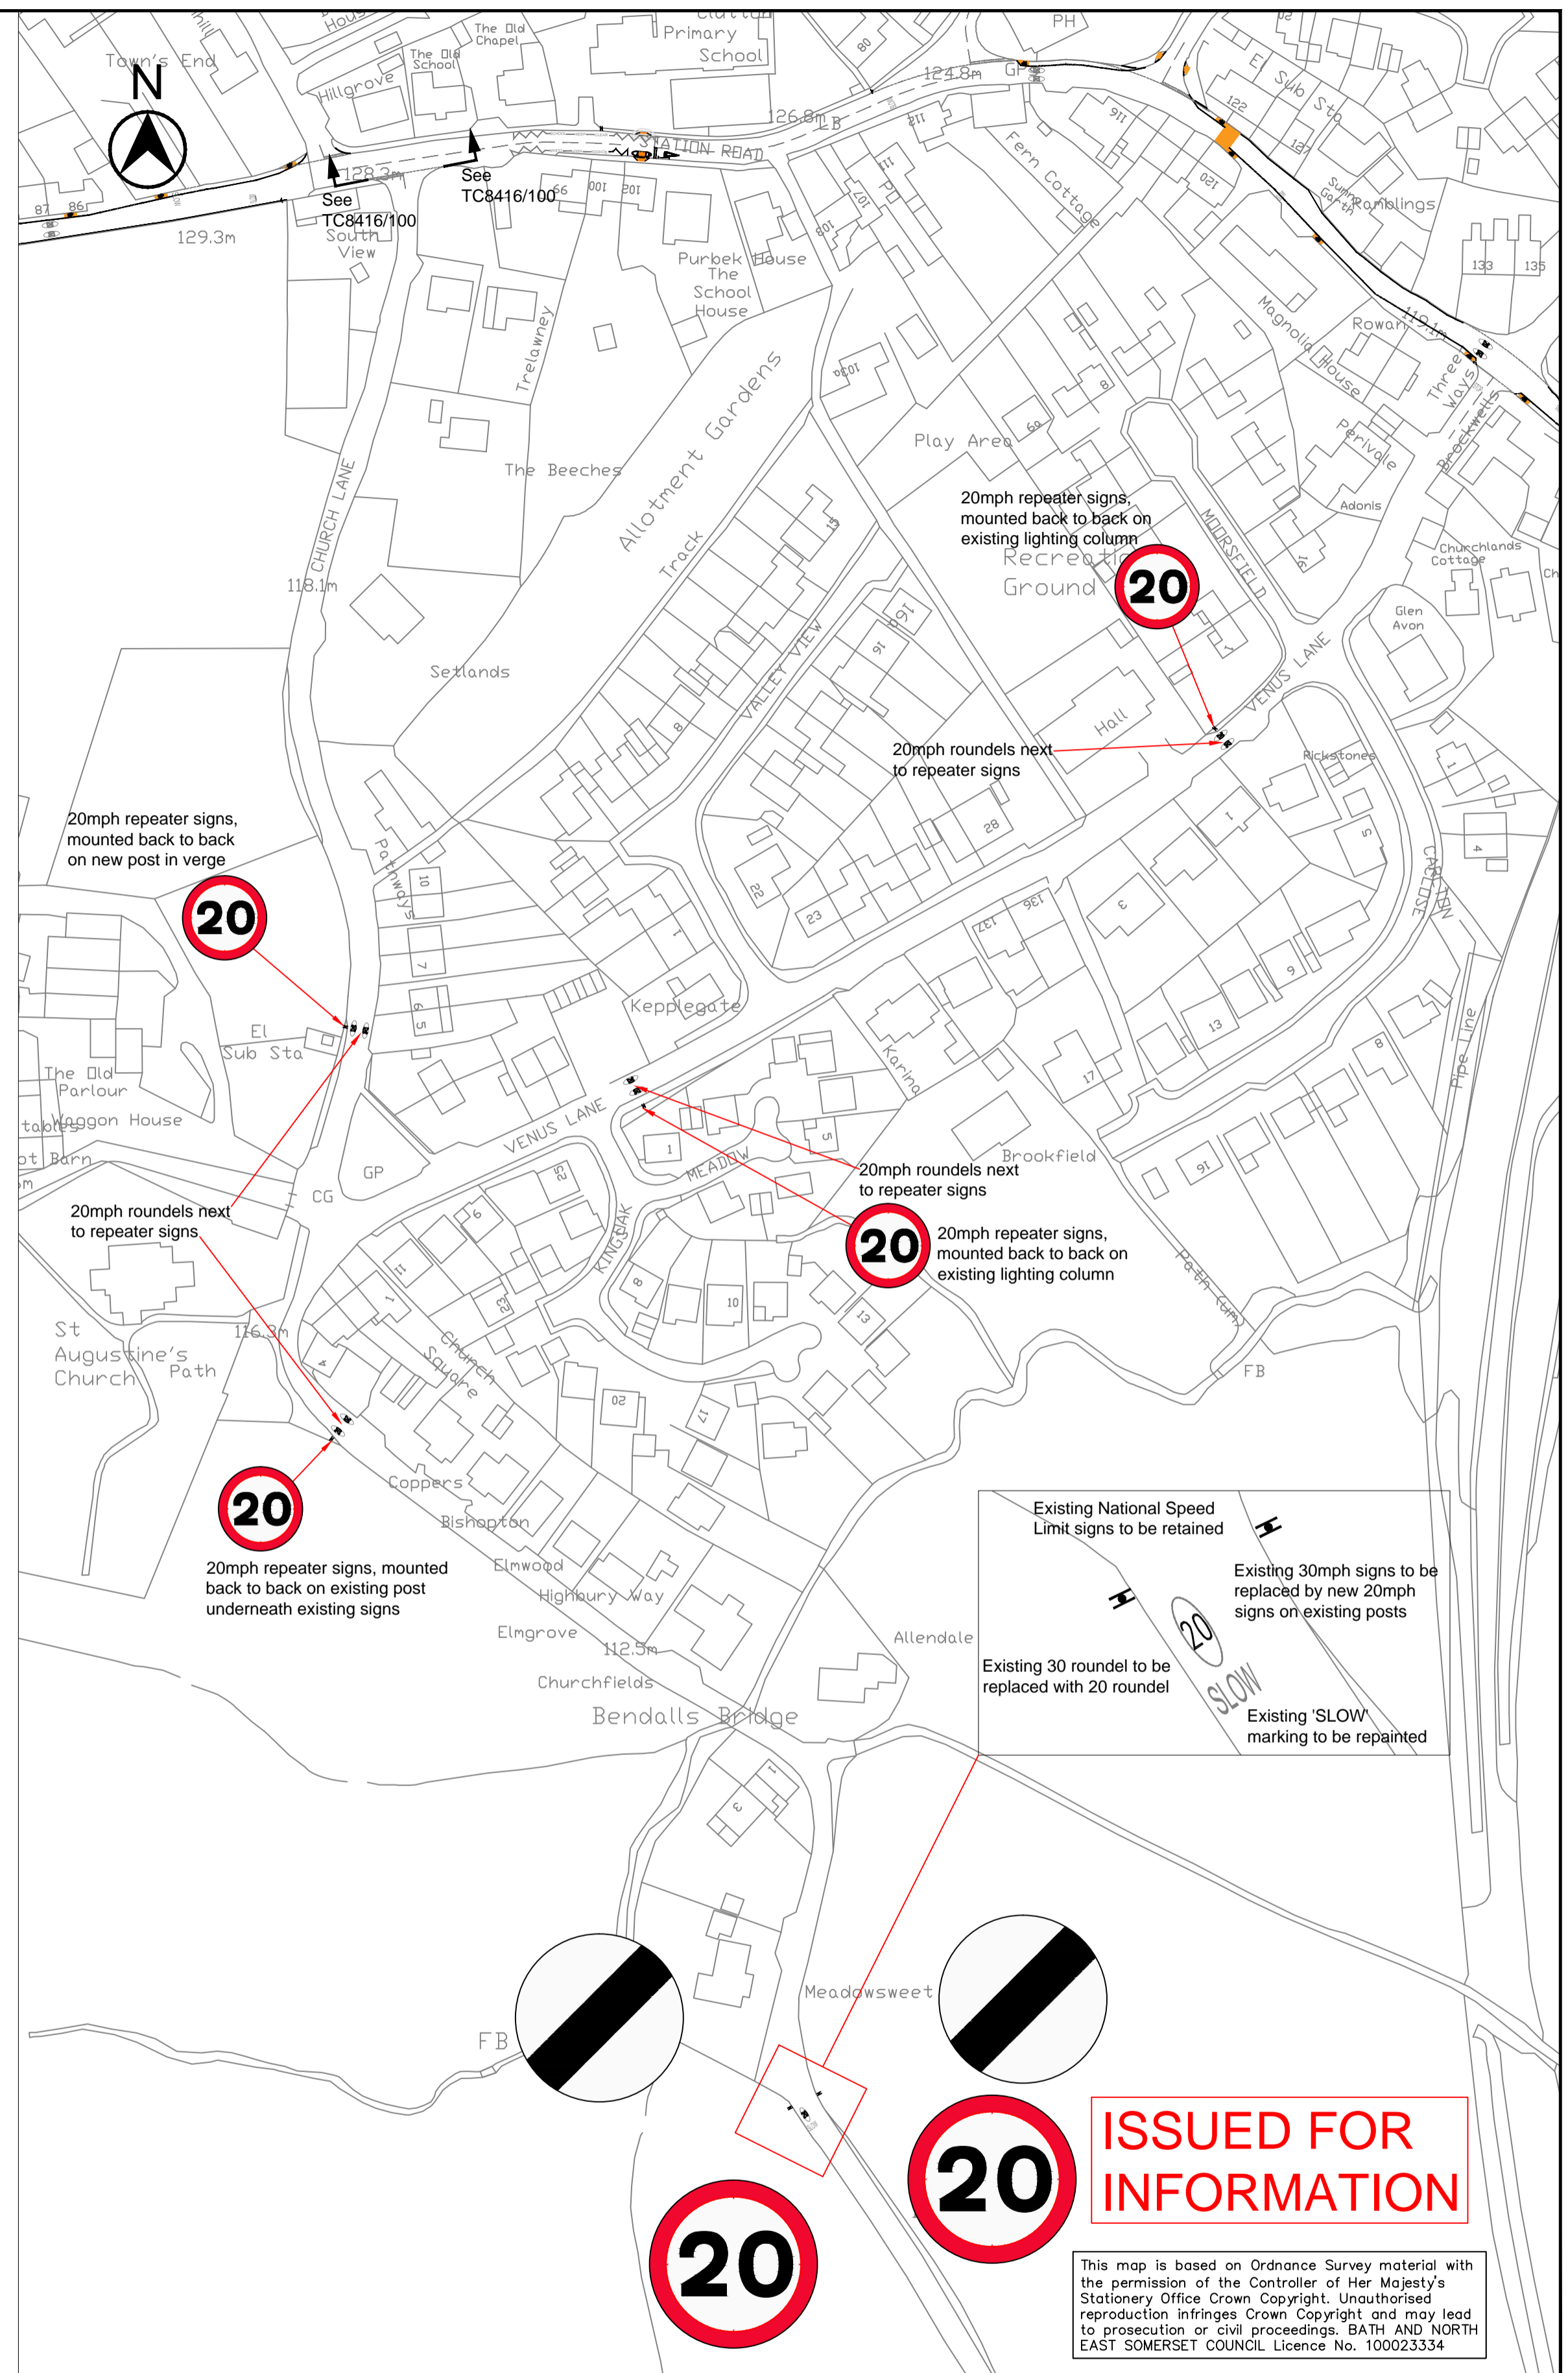

Church Lane
Scale 1:1250

ISSUED FOR INFORMATION

This map is based on Ordnance Survey material with the permission of the Controller of Her Majesty's Stationery Office Crown Copyright. Unauthorised reproduction infringes Crown Copyright and may lead to prosecution or civil proceedings. BATH AND NORTH EAST SOMERSET COUNCIL Licence No. 100023334

<p>KELVIN PACKER SERVICE MANAGER - HIGHWAYS AND PARKING ENVIRONMENTAL SERVICES</p>	PRODUCED BY	SCHEME TITLE	DRAWING TITLE	DATE	DRAWN BY	APPROVED BY
	TRAFFIC MANAGEMENT	Clutton Traffic Calming	Lower Bristol Road and Church Lane - 20mph Speed Limit	Sept 2015	BGS	SRC
				AS SHOWN@A1	CHECKED	TP
				TITLE	Clutton Traffic Calming Lower Bristol Road and Church Lane - 20mph Speed Limit	
				DRAWING No.	TC8416 / 102	
				REV.		REV.
				A	23.09.15	
				REVISIONS	DRWN.	CHKD.
					BGS	TP
					SRC	APPROV.